

PETROL STATION

ERBIL


MOSUL

SELLMANIA

TECKRET

LELAN

BAGHDAD

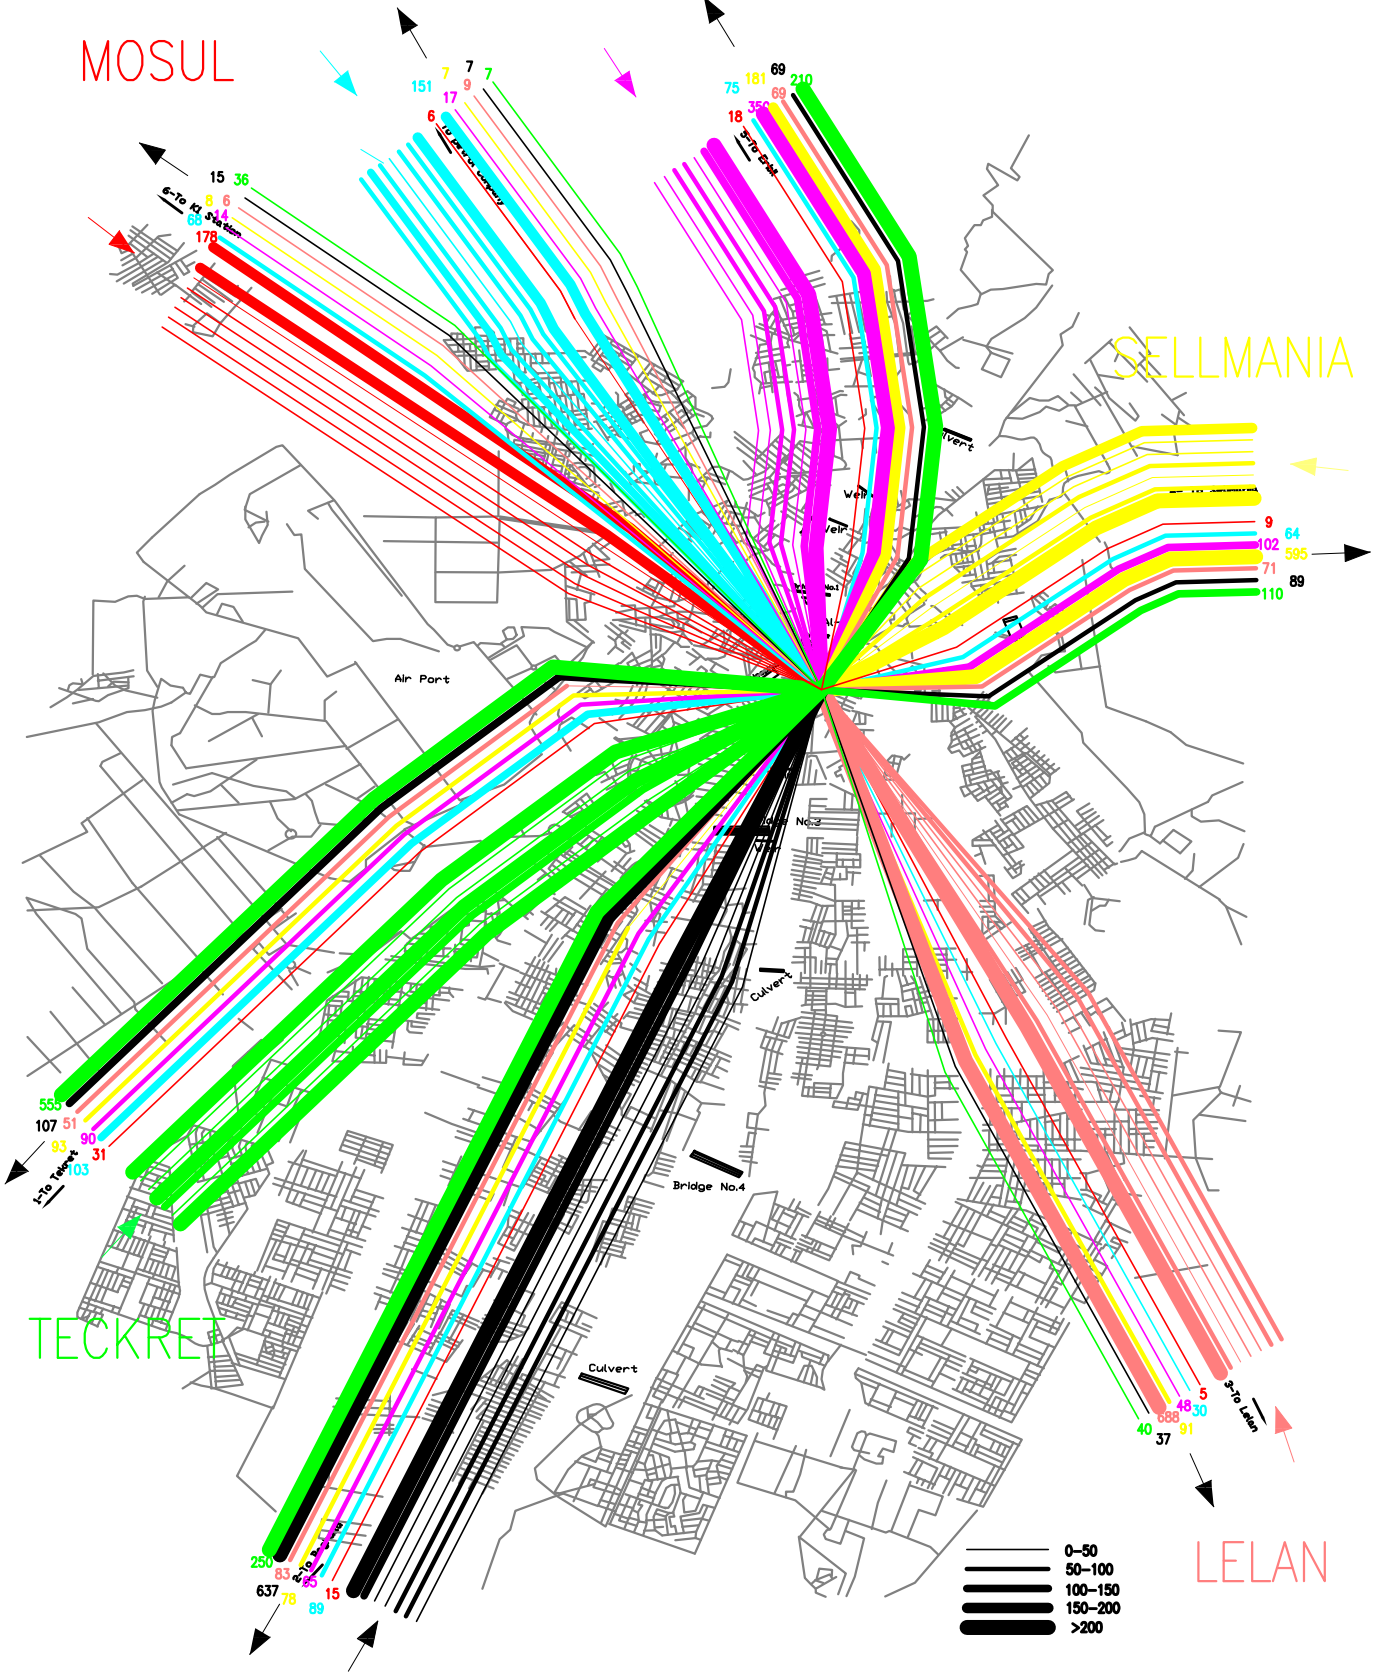

P:\V-11975-AAA T&T outputs\Stage 3\kirkuk drawings\Indicative major through traffic.dwg Plotted on 15/10/08 at 15:34 by mlpska

© Pell Frischmann



Pell Frischmann

5 MANCHESTER SQUARE LONDON W1 1AU

Telephone +44 (0)20 7486 3661 Facsimile +44 (0)20 7487 4153
Email: pflondon@pellfrischmann.com

Project **KIRKUK MASTERPLAN**

Drawing Title **INDICATIVE MAJOR THROUGH TRAFFIC**

Name	Date	Scale
ML	09/10/08	NOT IN SCALE
ACS	09/10/08	File No. Indicative major through traffic.dwg
ACS	09/10/08	Drawing Status
JC	09/10/08	
Drawing No.		Revision